
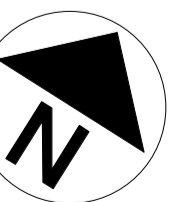
 


GENERAL NOTES

Do not scale off drawings.
All dimensions to be checked on site.
Detailed joinery / prefabricated items to be agreed prior to fabrication.
Drawing to be read in conjunction with KKE NBS Spec. and all other consultant information.
Refer to CDM - Risk Assessment before commencing on site.

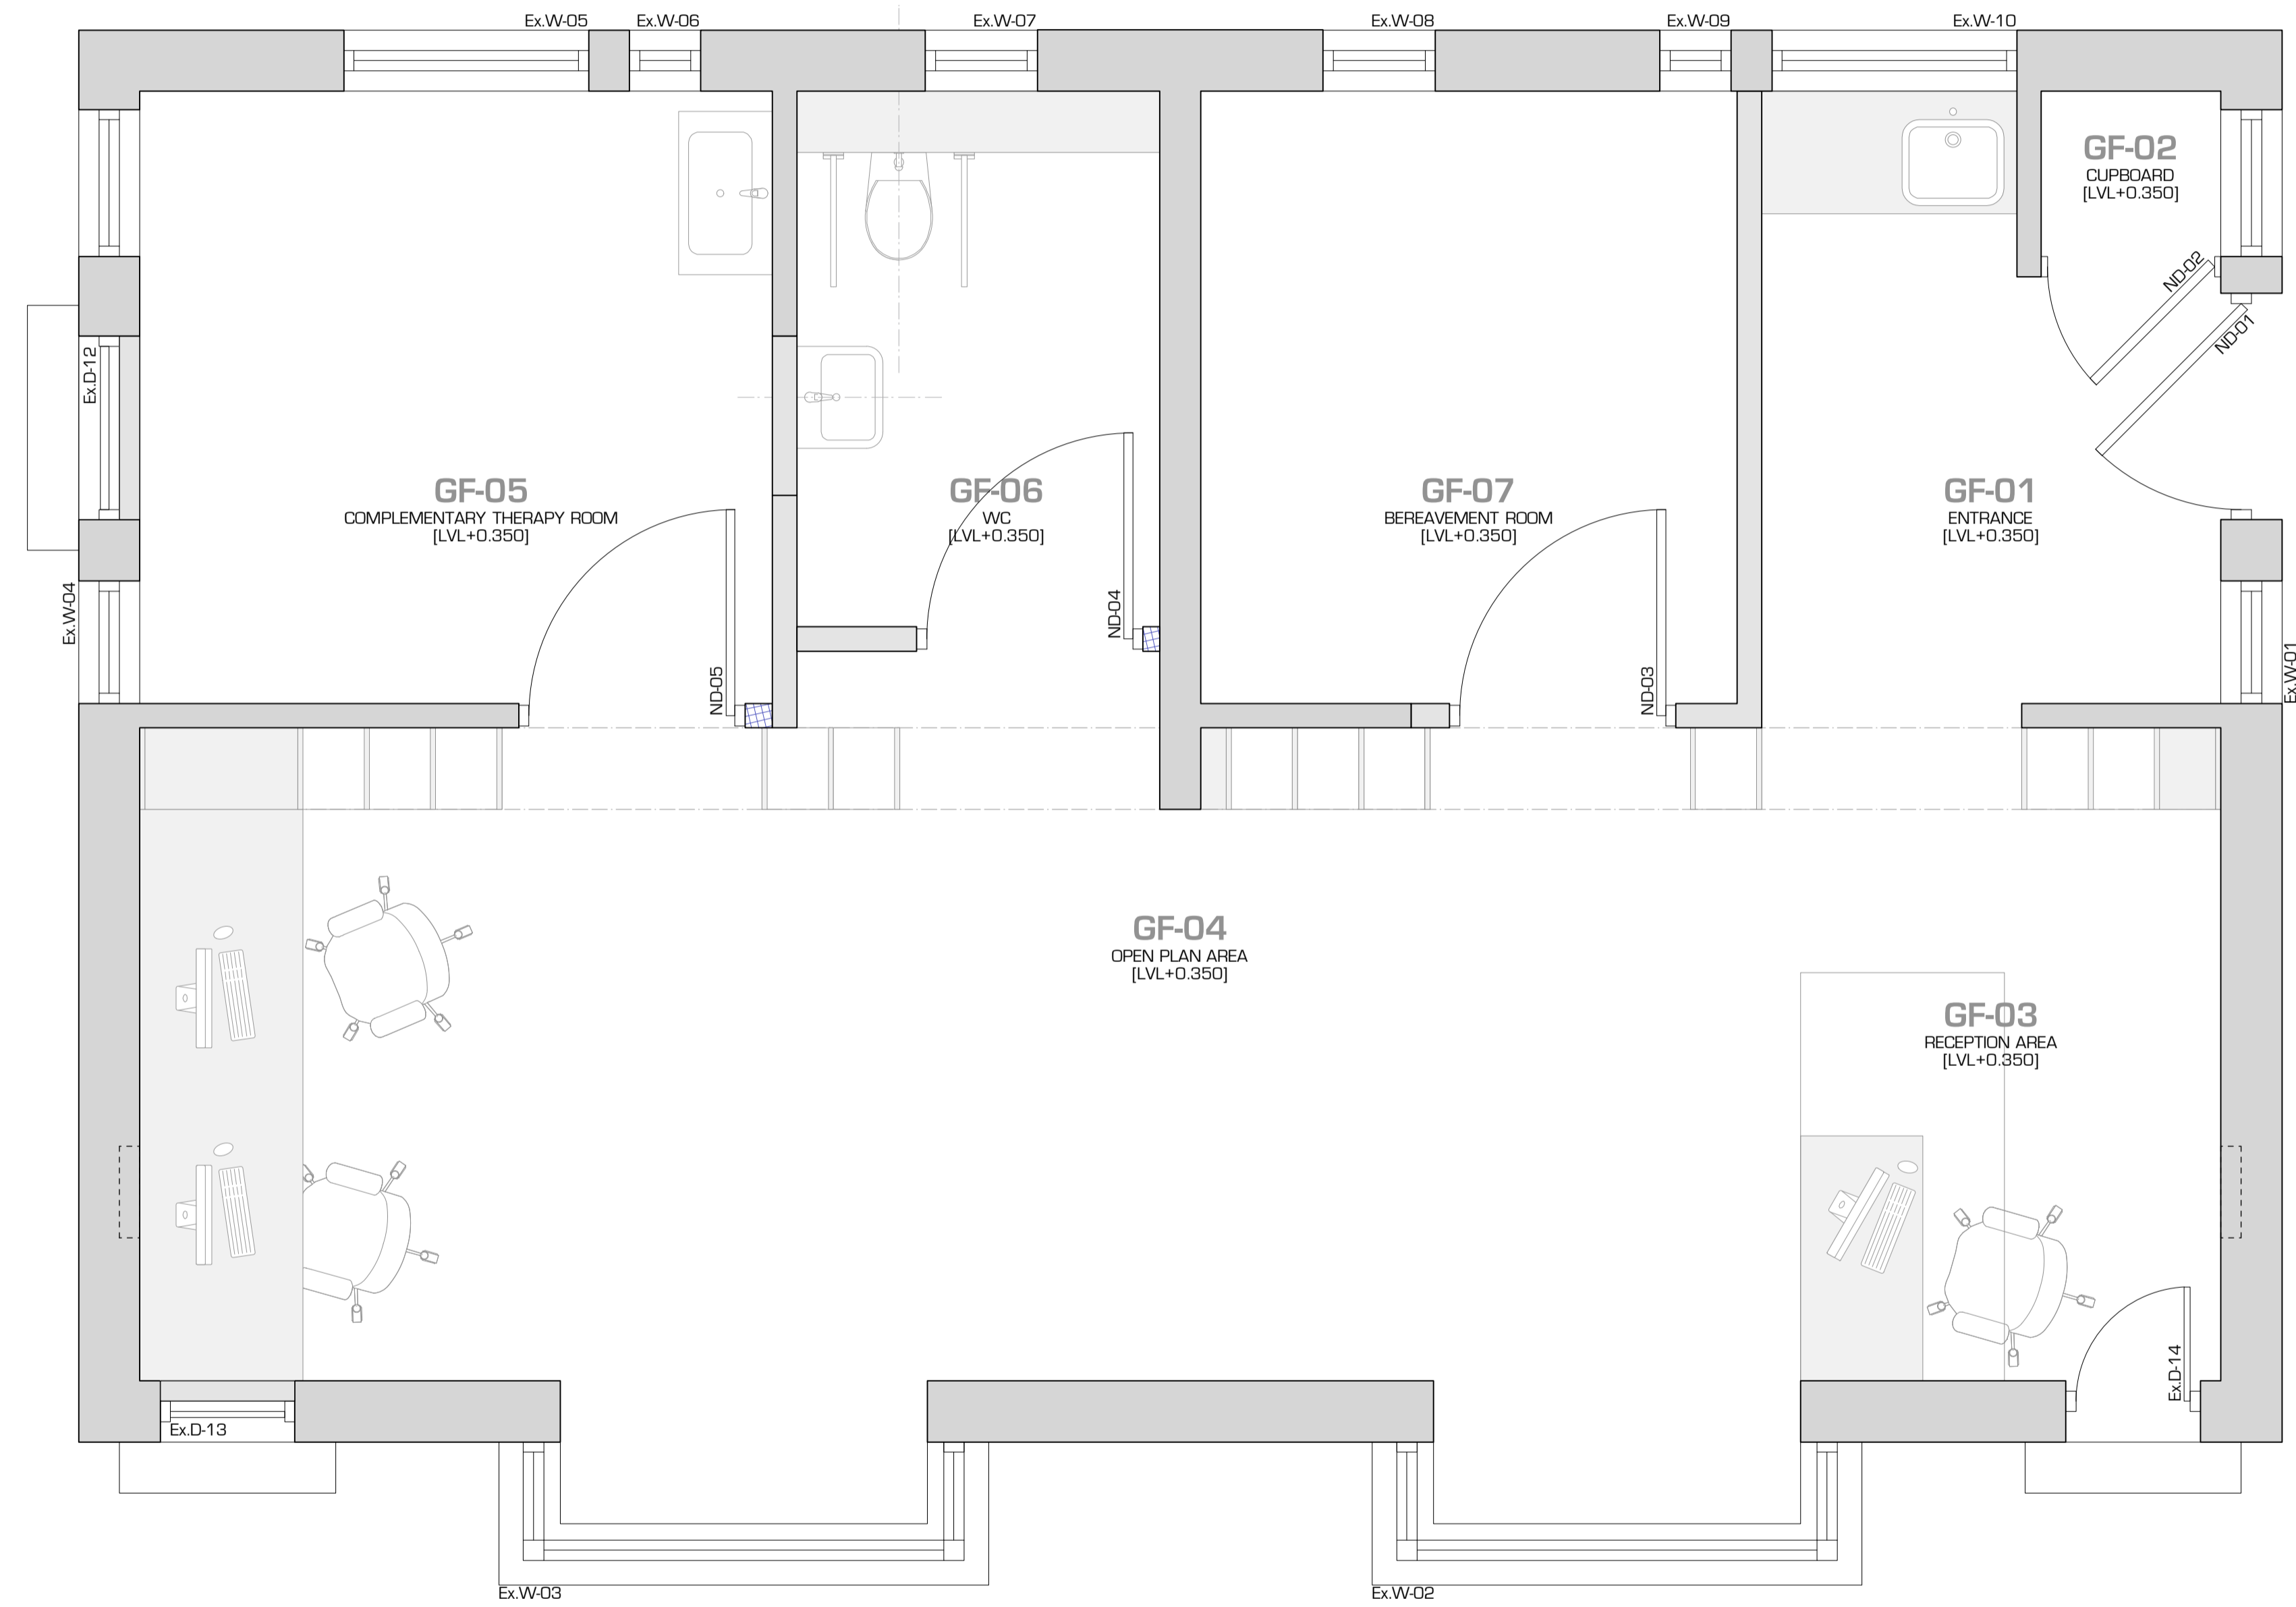

**THE HERMITAGE CENTRE
COMMUNITY HUB**

PROJECT

PROPOSED GROUND FLOOR PLAN

DRAWING

1:50 @A3
1:25 @A1

SCALE SIZE

Rev	Description	By	Date	Rev	Description	By	Date

0632/221 (A) **PLANNING**

PROJECT AND DRAWING NO. STATUS

THE HERMITAGE CENTRE

CLIENT

© KKE ARCHITECTS LIMITED

Danks Warehouse
Diglis Basin
60 Diglis Road
Worcester
WR5 3BW
tel 01905 358626

