




GENERAL NOTES
 Do not scale off drawings.
 All dimensions to be checked on site.
 Detailed joinery / prefabricated items to be agreed prior to fabrication.
 Drawing to be read in conjunction with KKE NBS Spec. and all other consultant information.
 Refer to CDM - Risk Assessment before commencing on site.

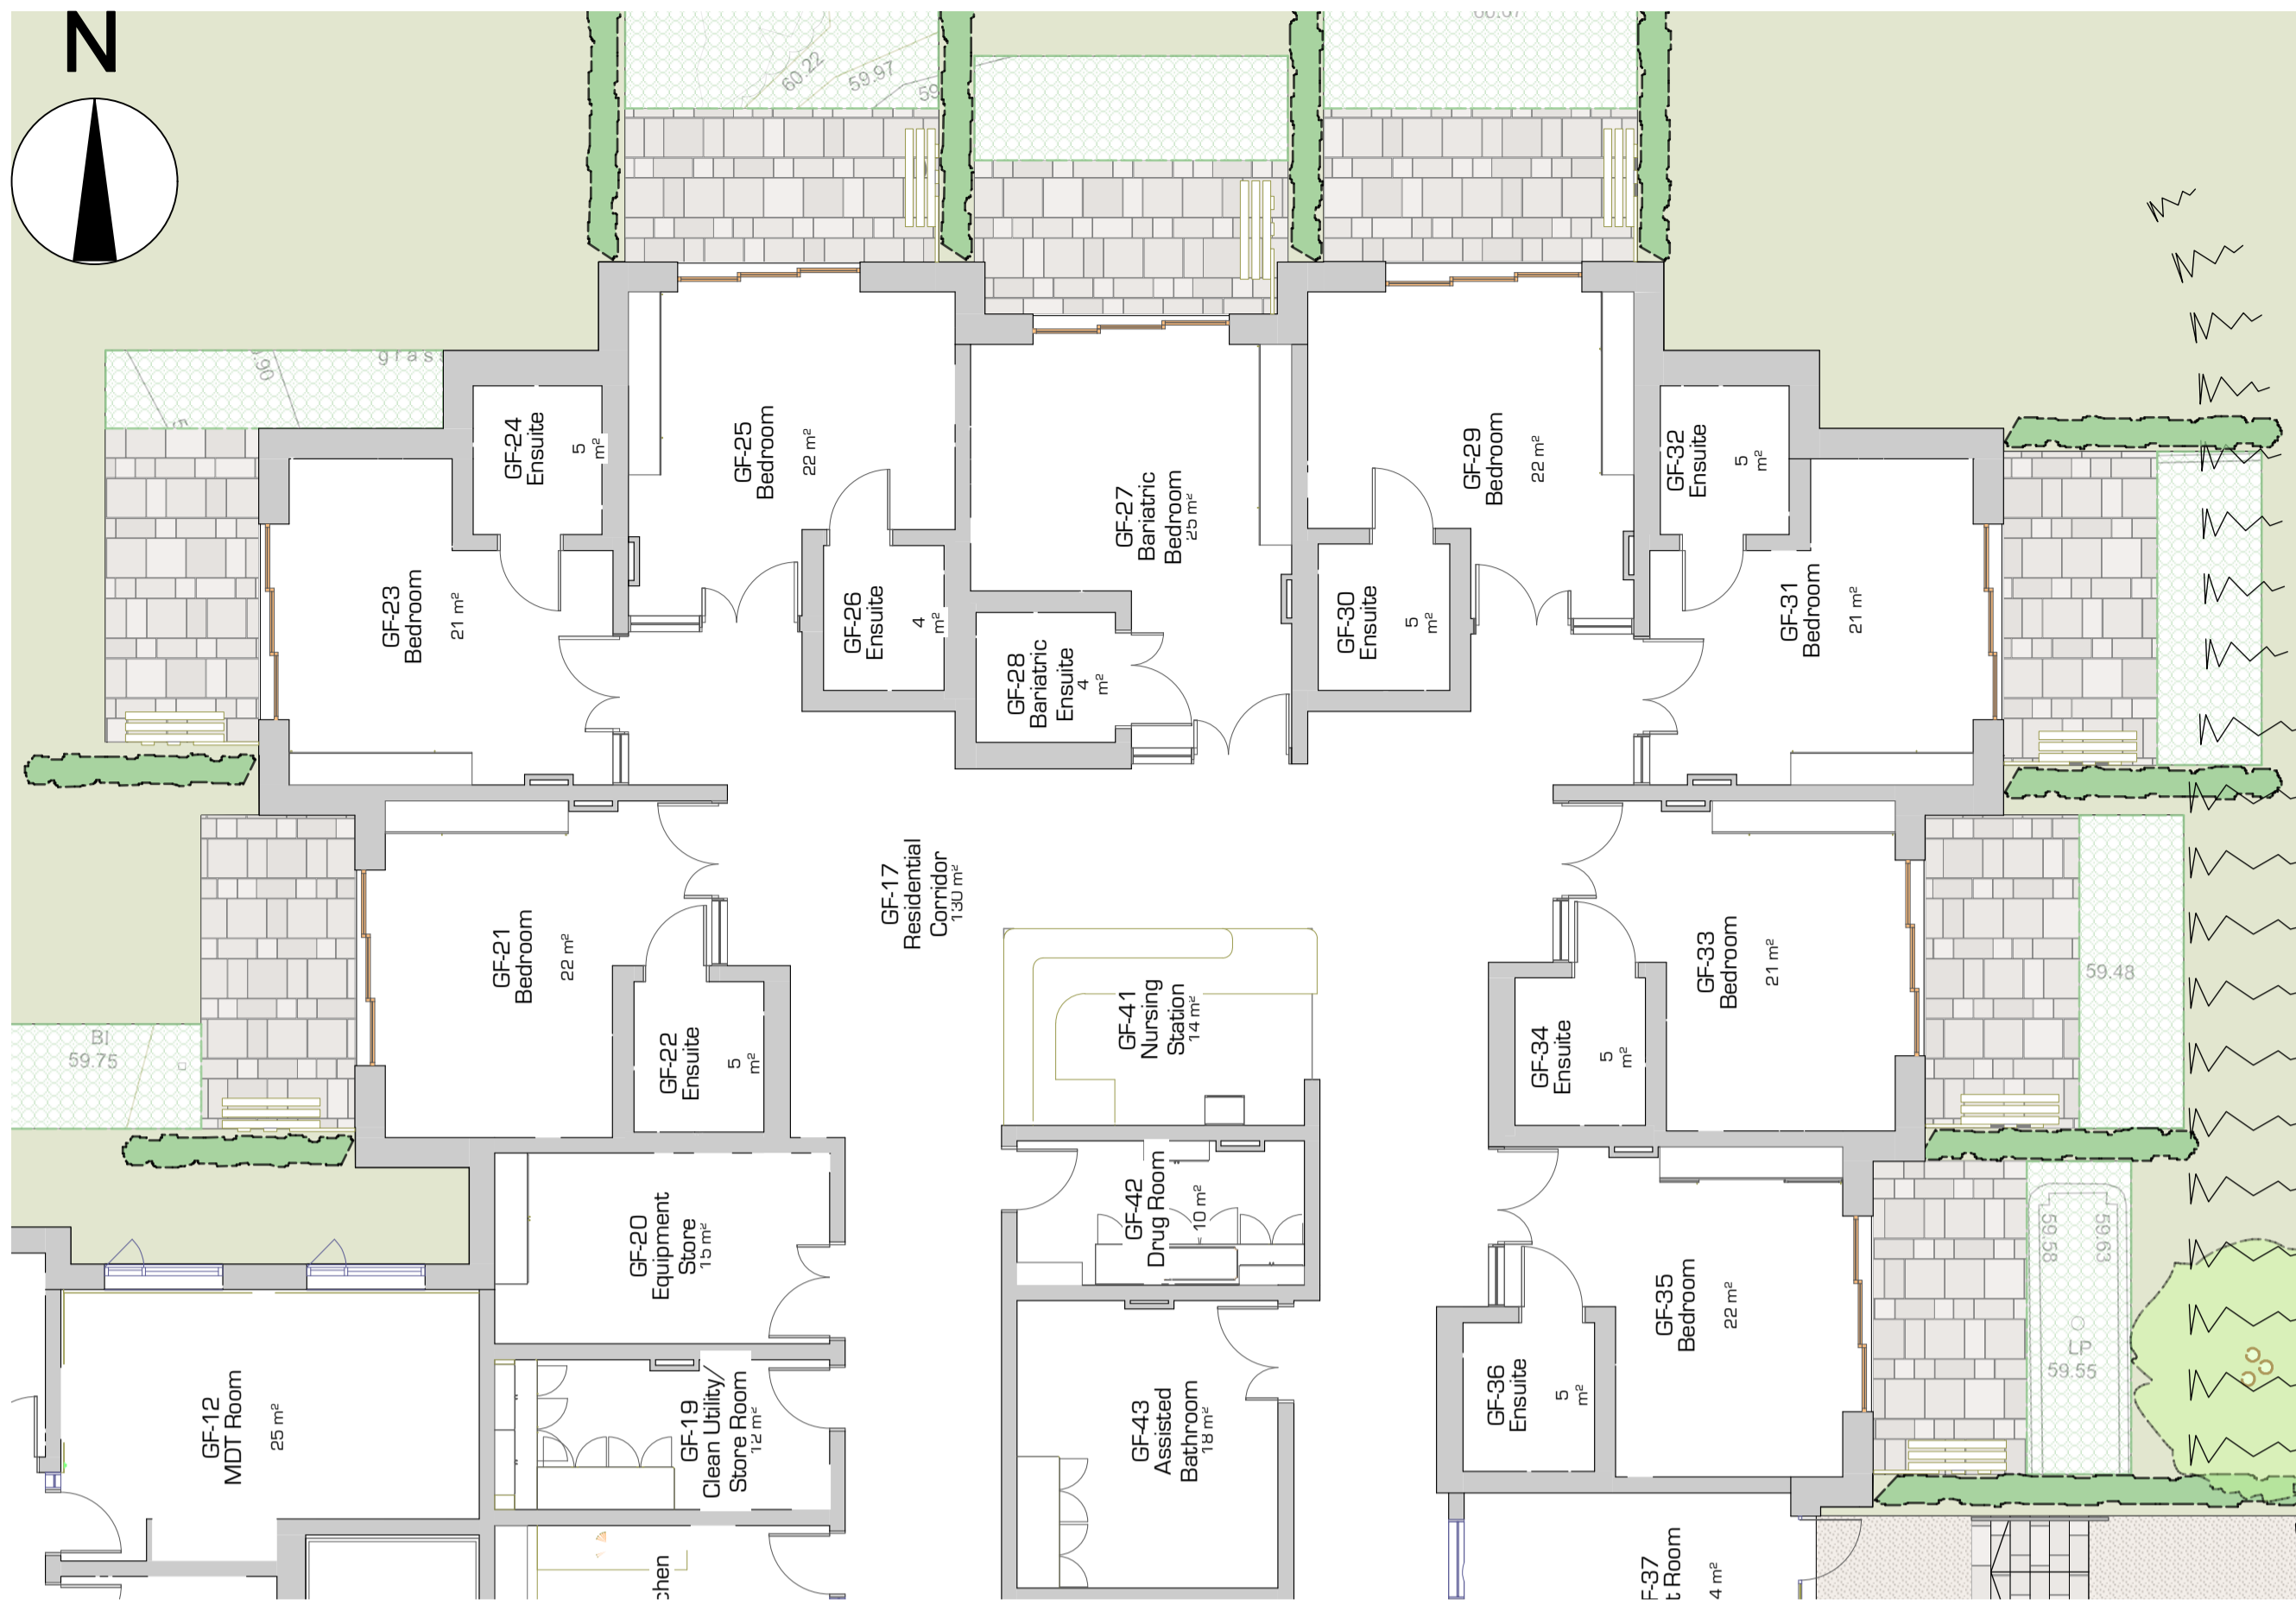


FLOOR PLAN - BEDROOM TERRACES
 scale 1:100

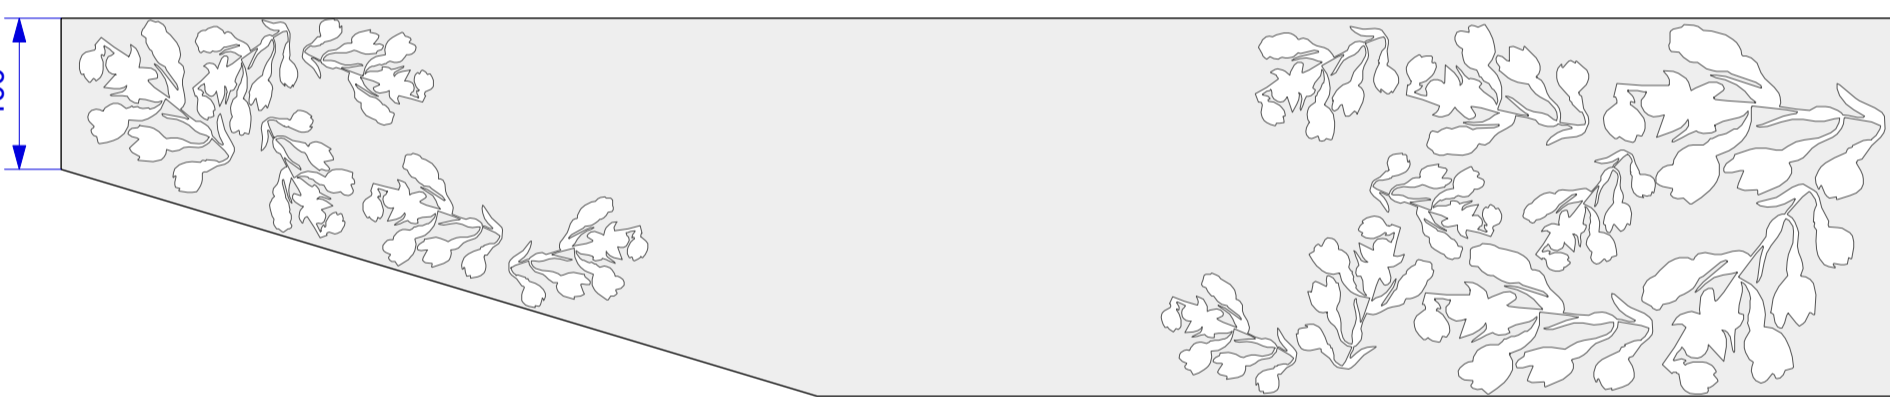


SEATED SCREEN CANOPY - BEDROOMS GF 21 & 23
 scale 1:20

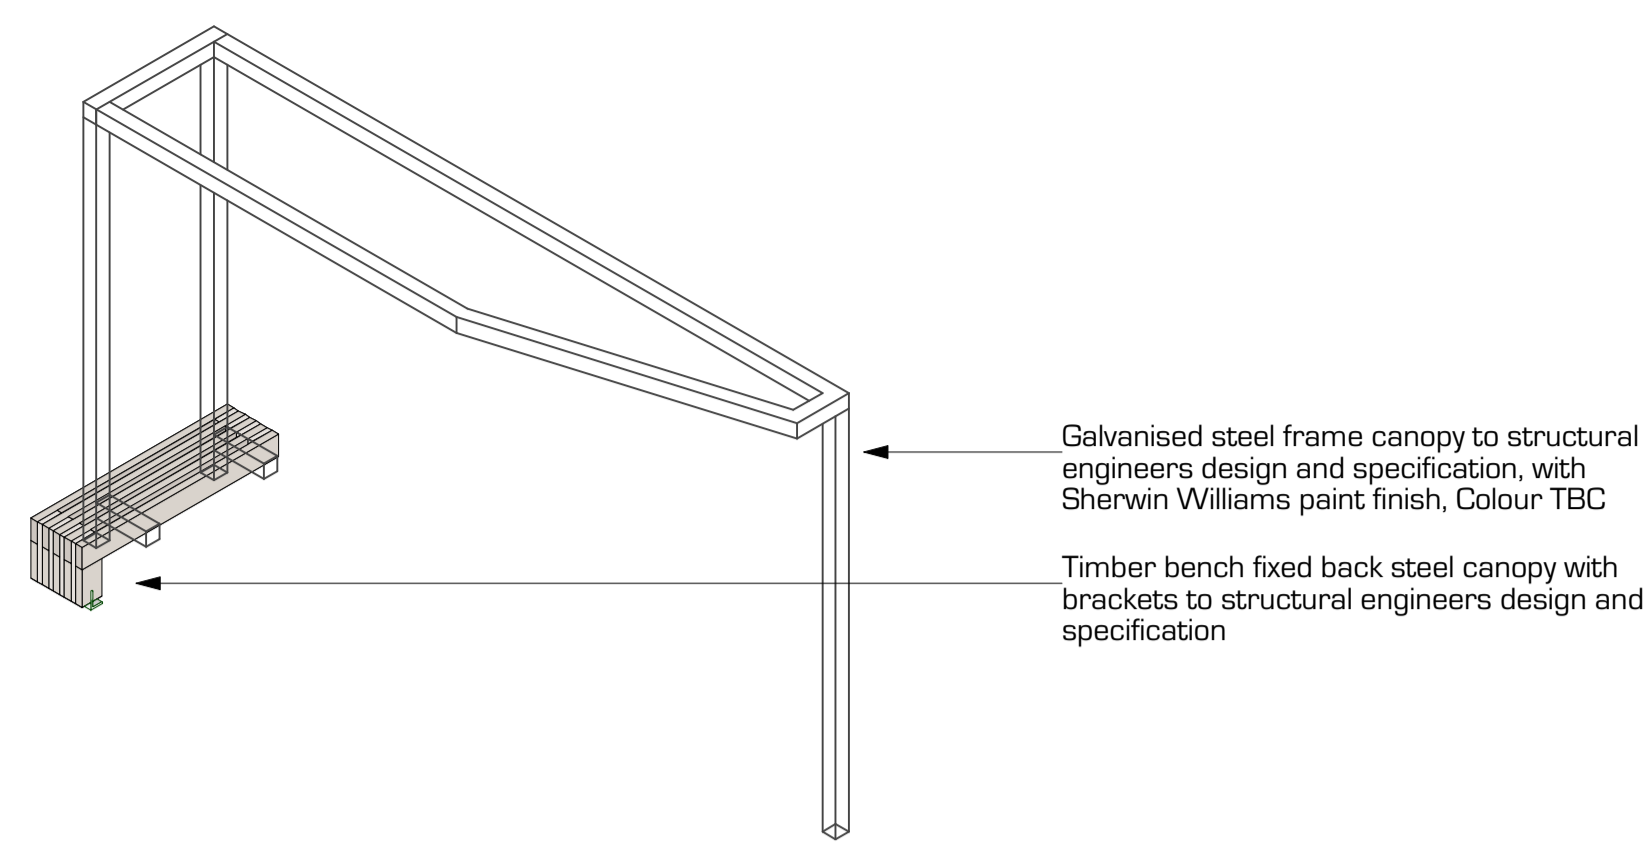


ISOMETRIC PROJECTION - STEEL FRAME
 scale 1:50

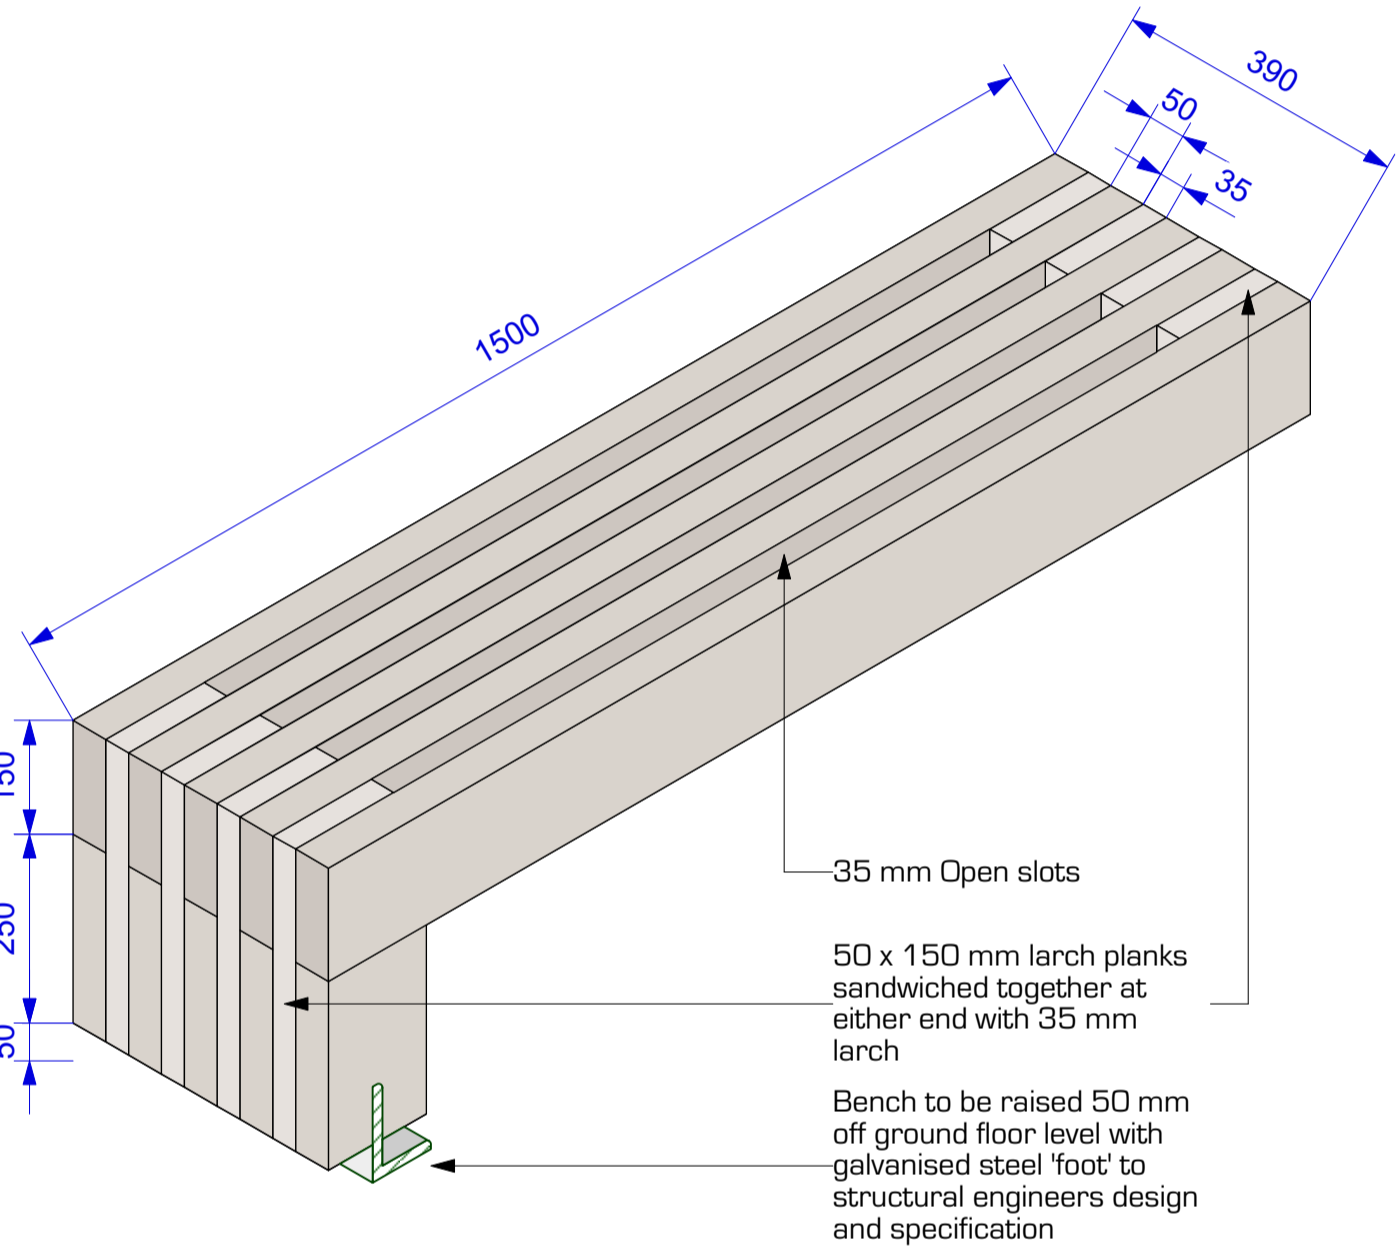


ISOMETRIC PROJECTION - BENCH DETAIL
 scale 1:10

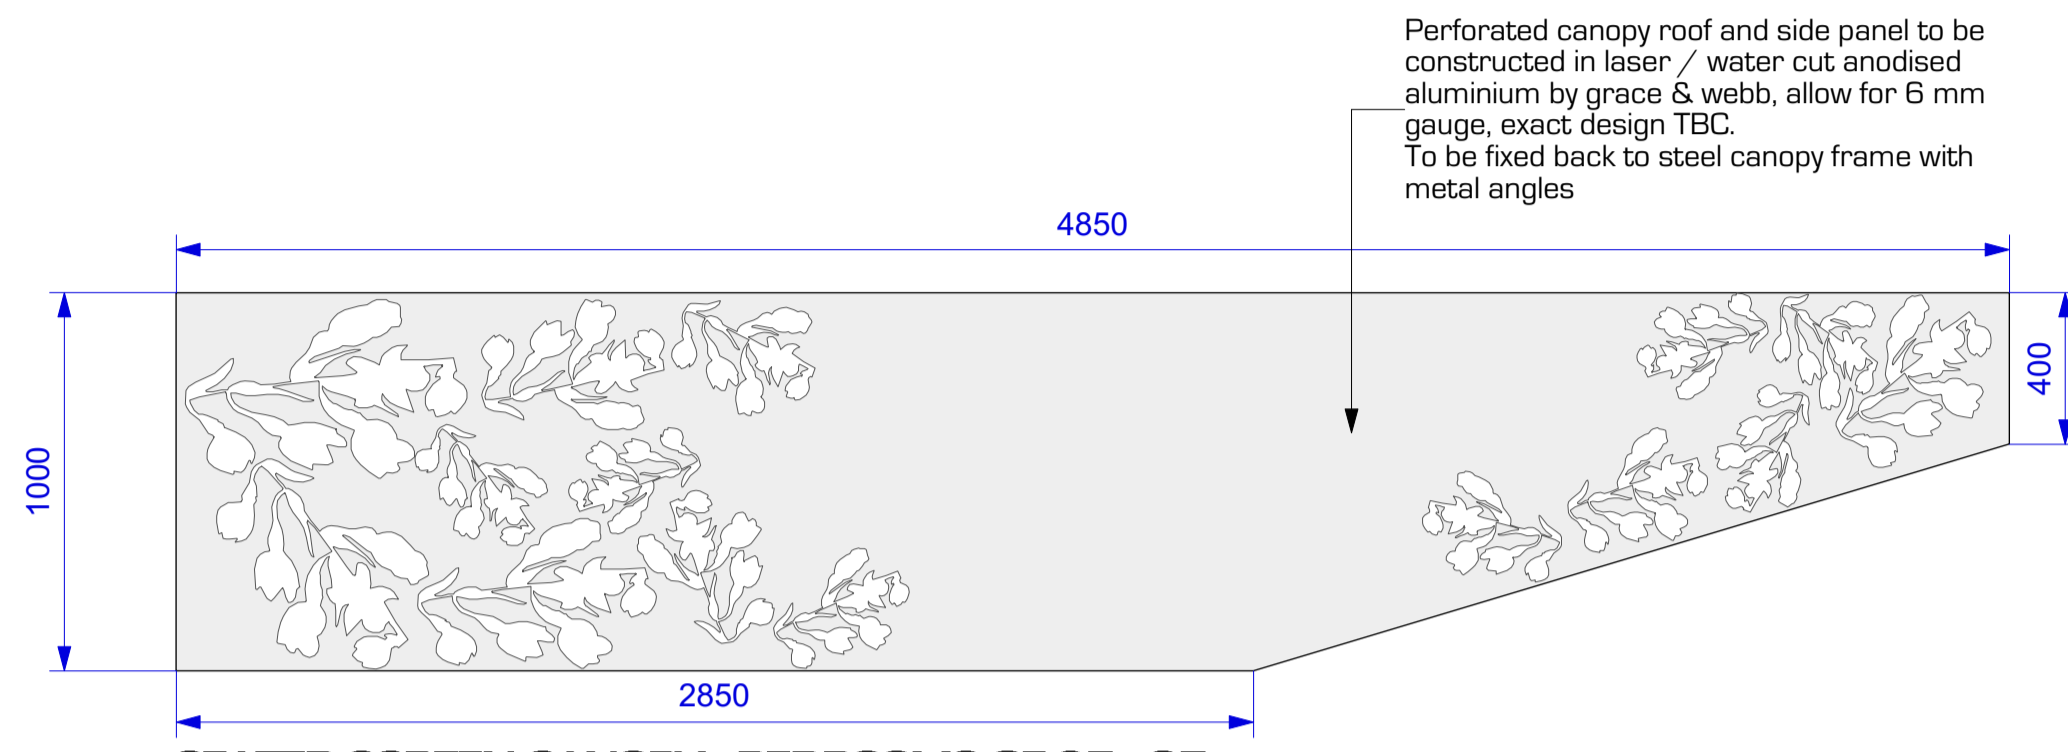


SEATED SCREEN CANOPY - BEDROOMS GF 25 - 35
 scale 1:20

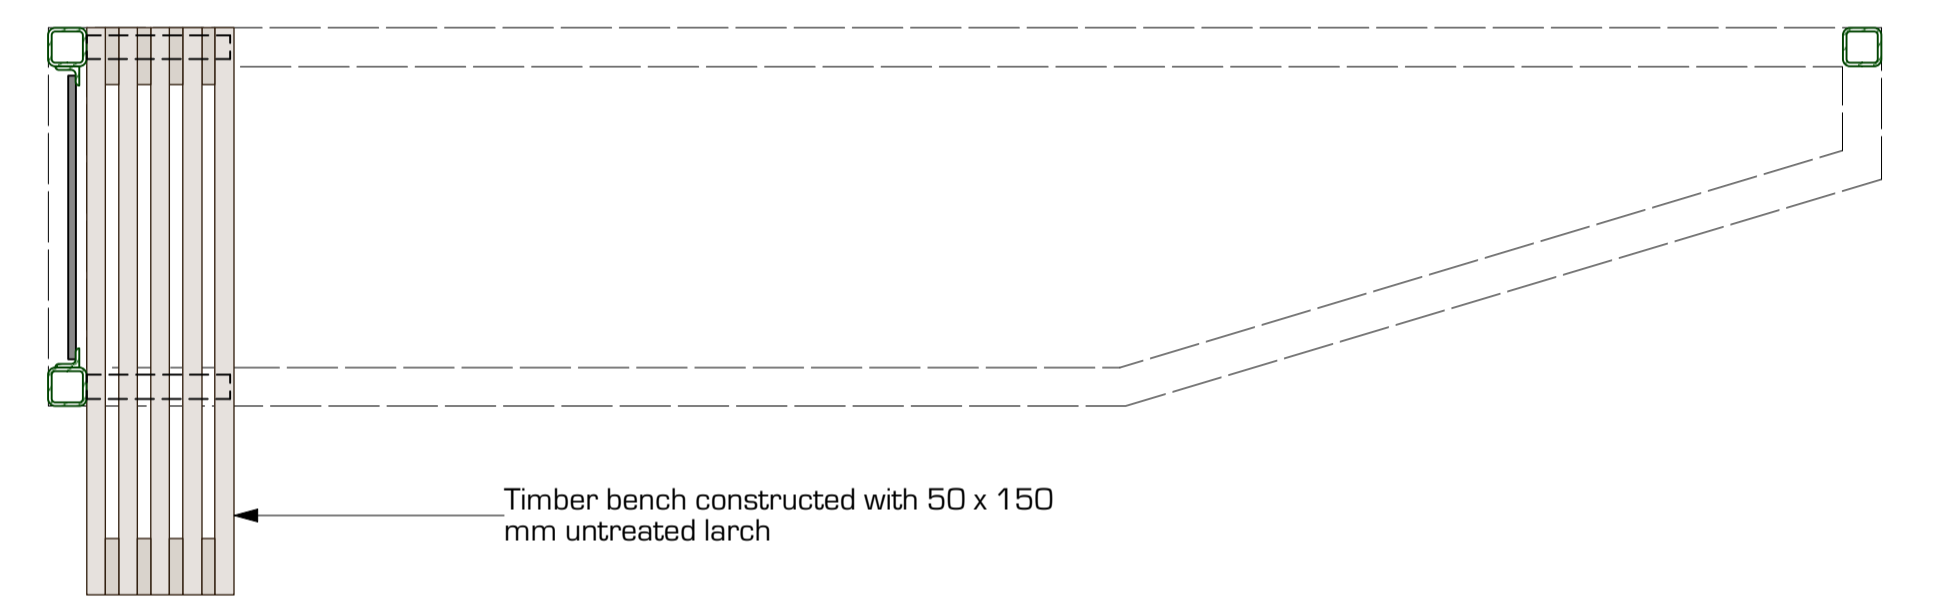


SEATED SCREEN PLAN VIEW - BEDROOMS GF 25 - 35
 scale 1:20

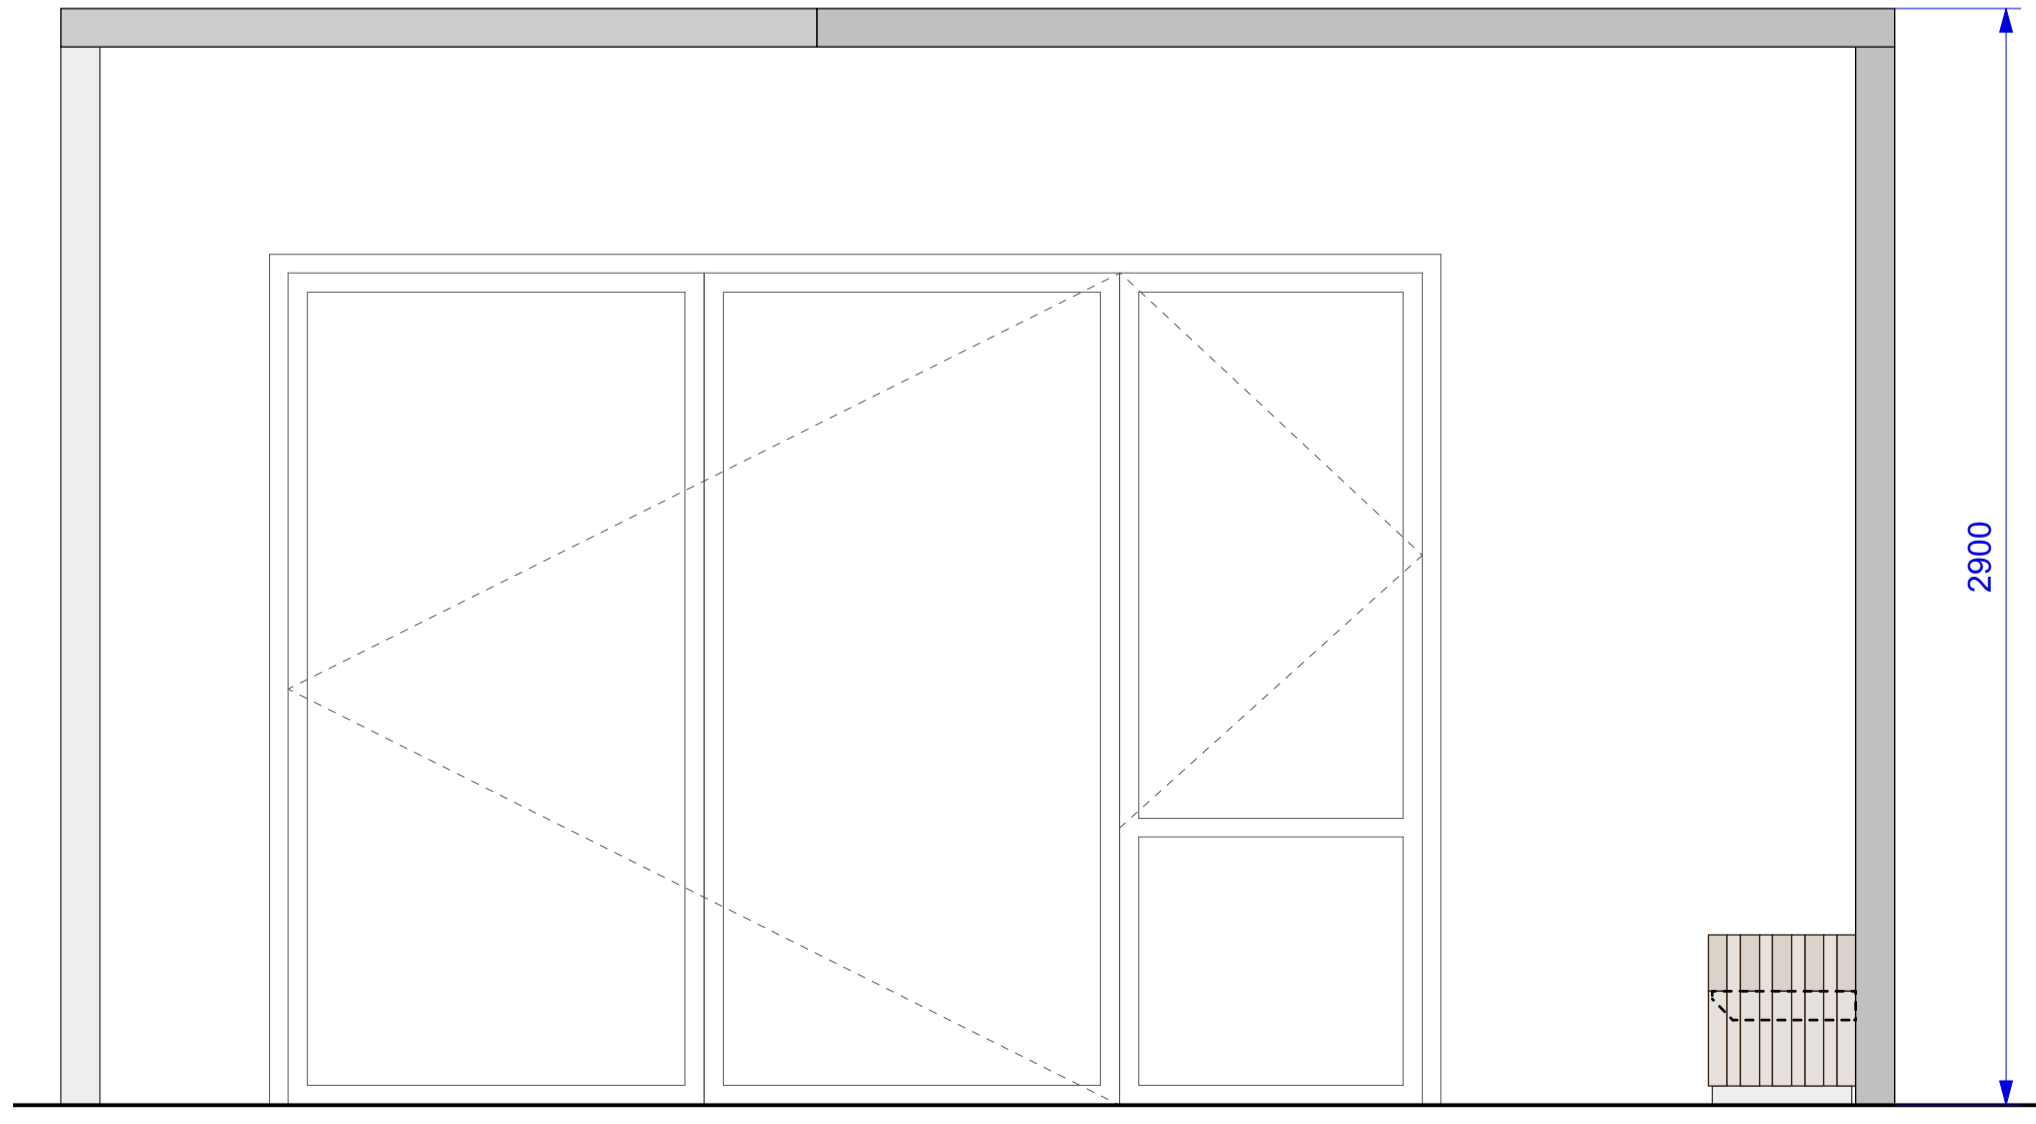

SEATED SCREEN FRONT ELEVATION - BEDROOMS GF 21 & 23
 scale 1:20

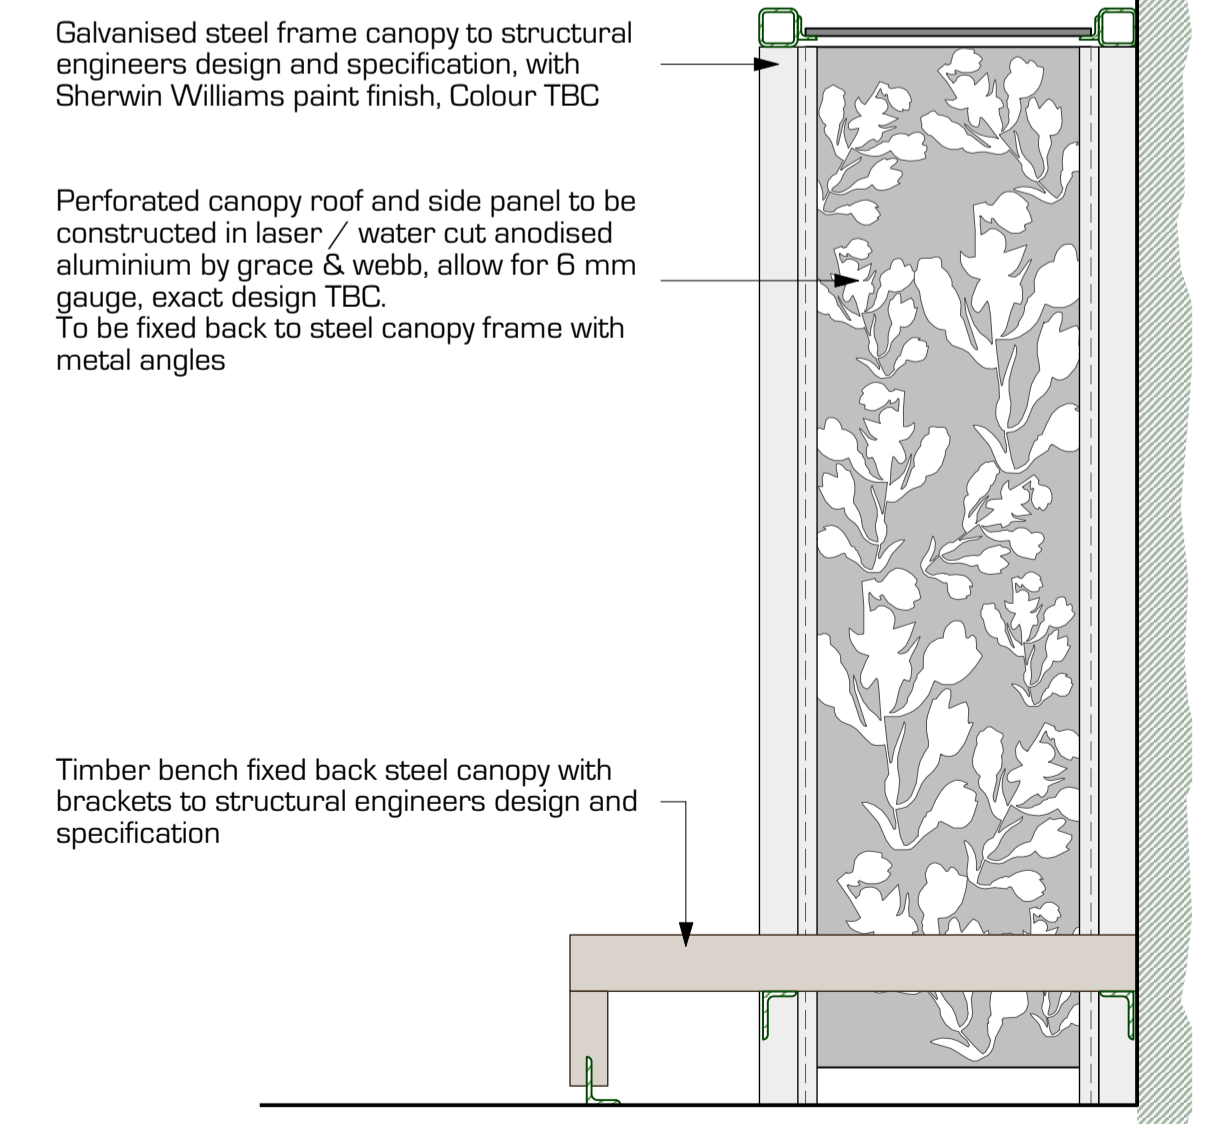

SEATED SCREEN SIDE ELEVATION - BEDROOMS GF 25 - 35
 scale 1:20

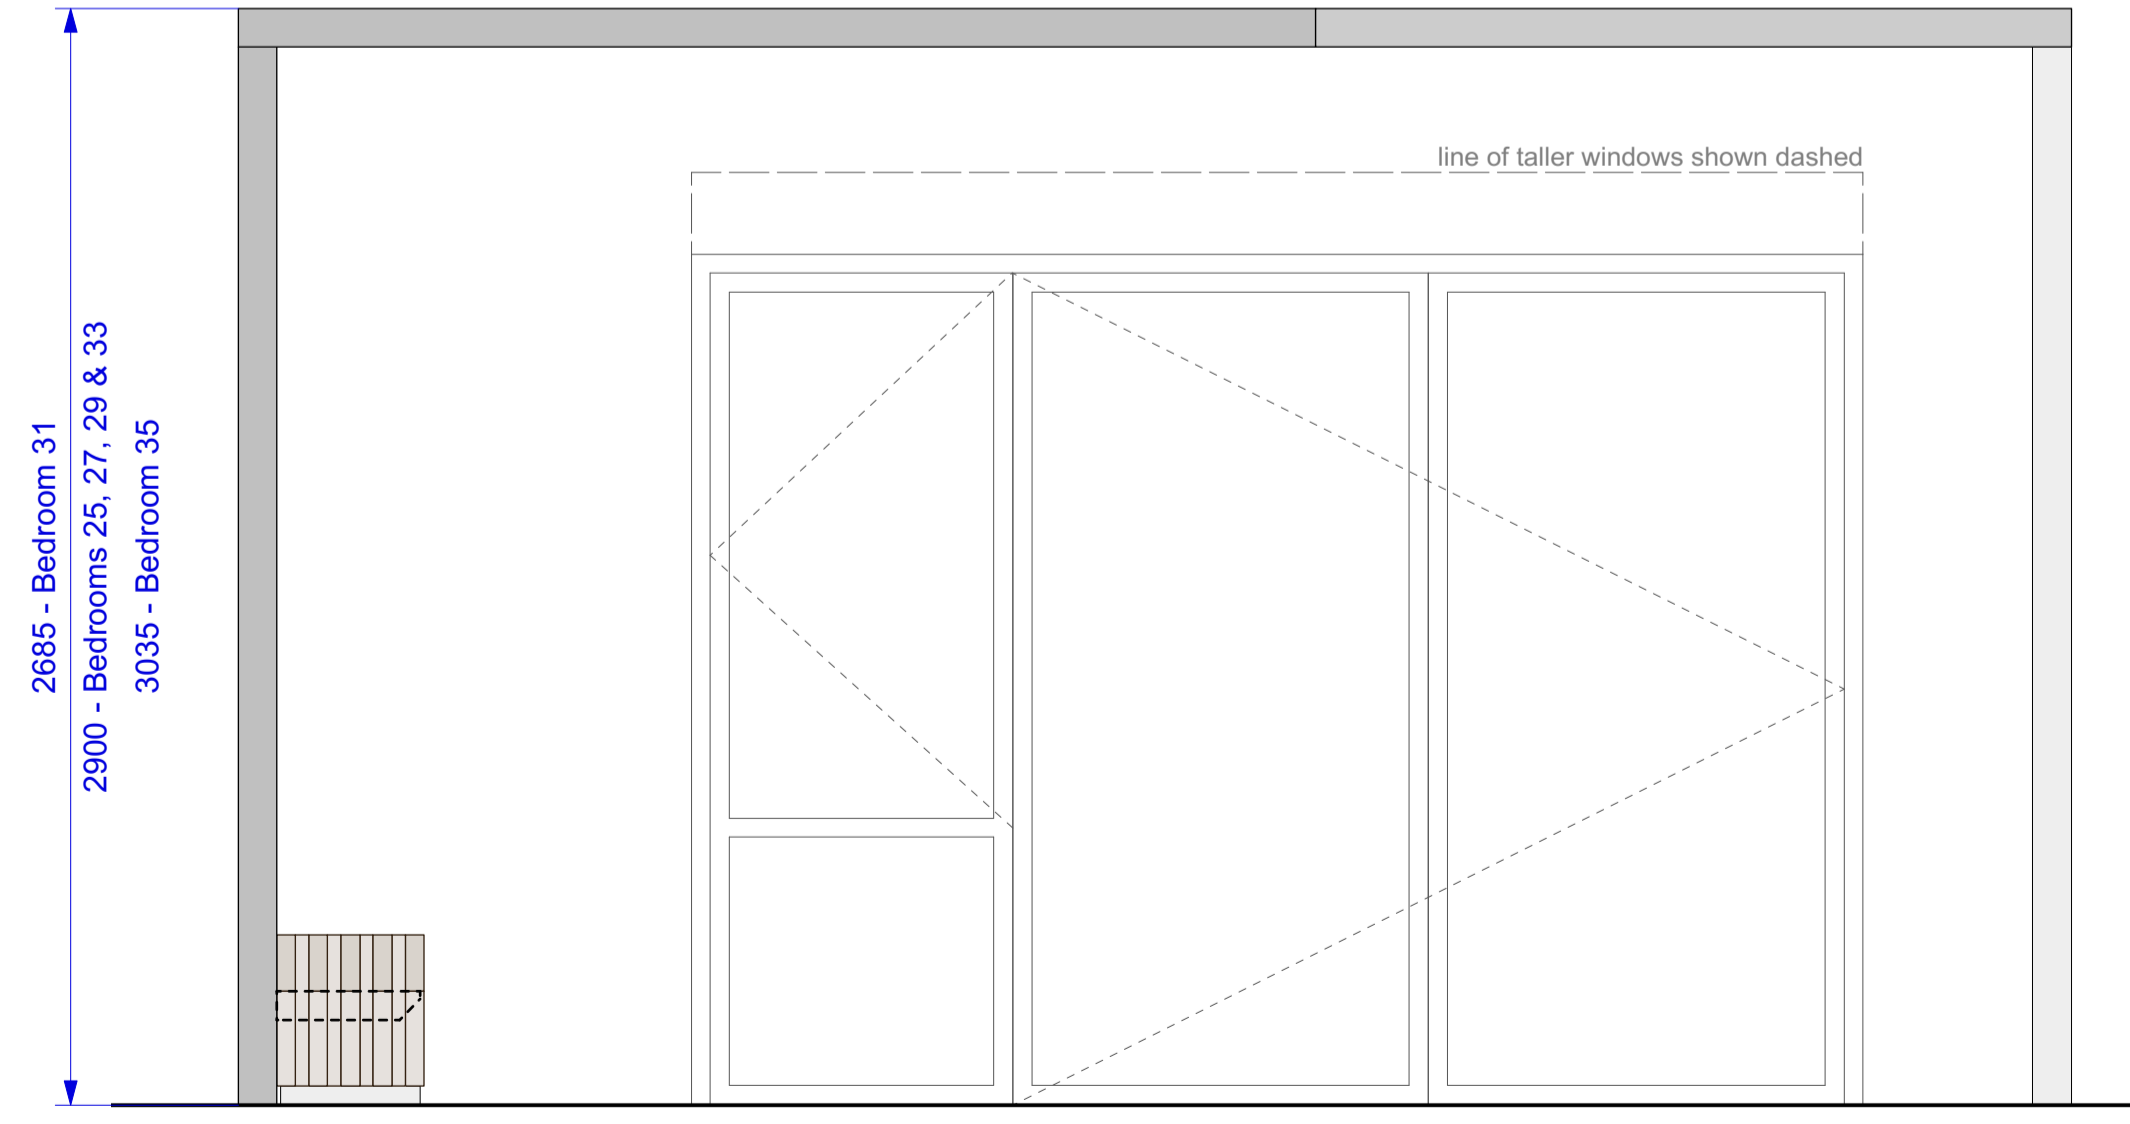

SEATED SCREEN FRONT ELEVATION - BEDROOMS GF 25, 27, 29, 31, 33 & 35
 scale 1:20