


# BATTENHALL MOUNT

GRADE II\* LISTED HOUSE


EXISTING  
GROUND FLOOR PLAN

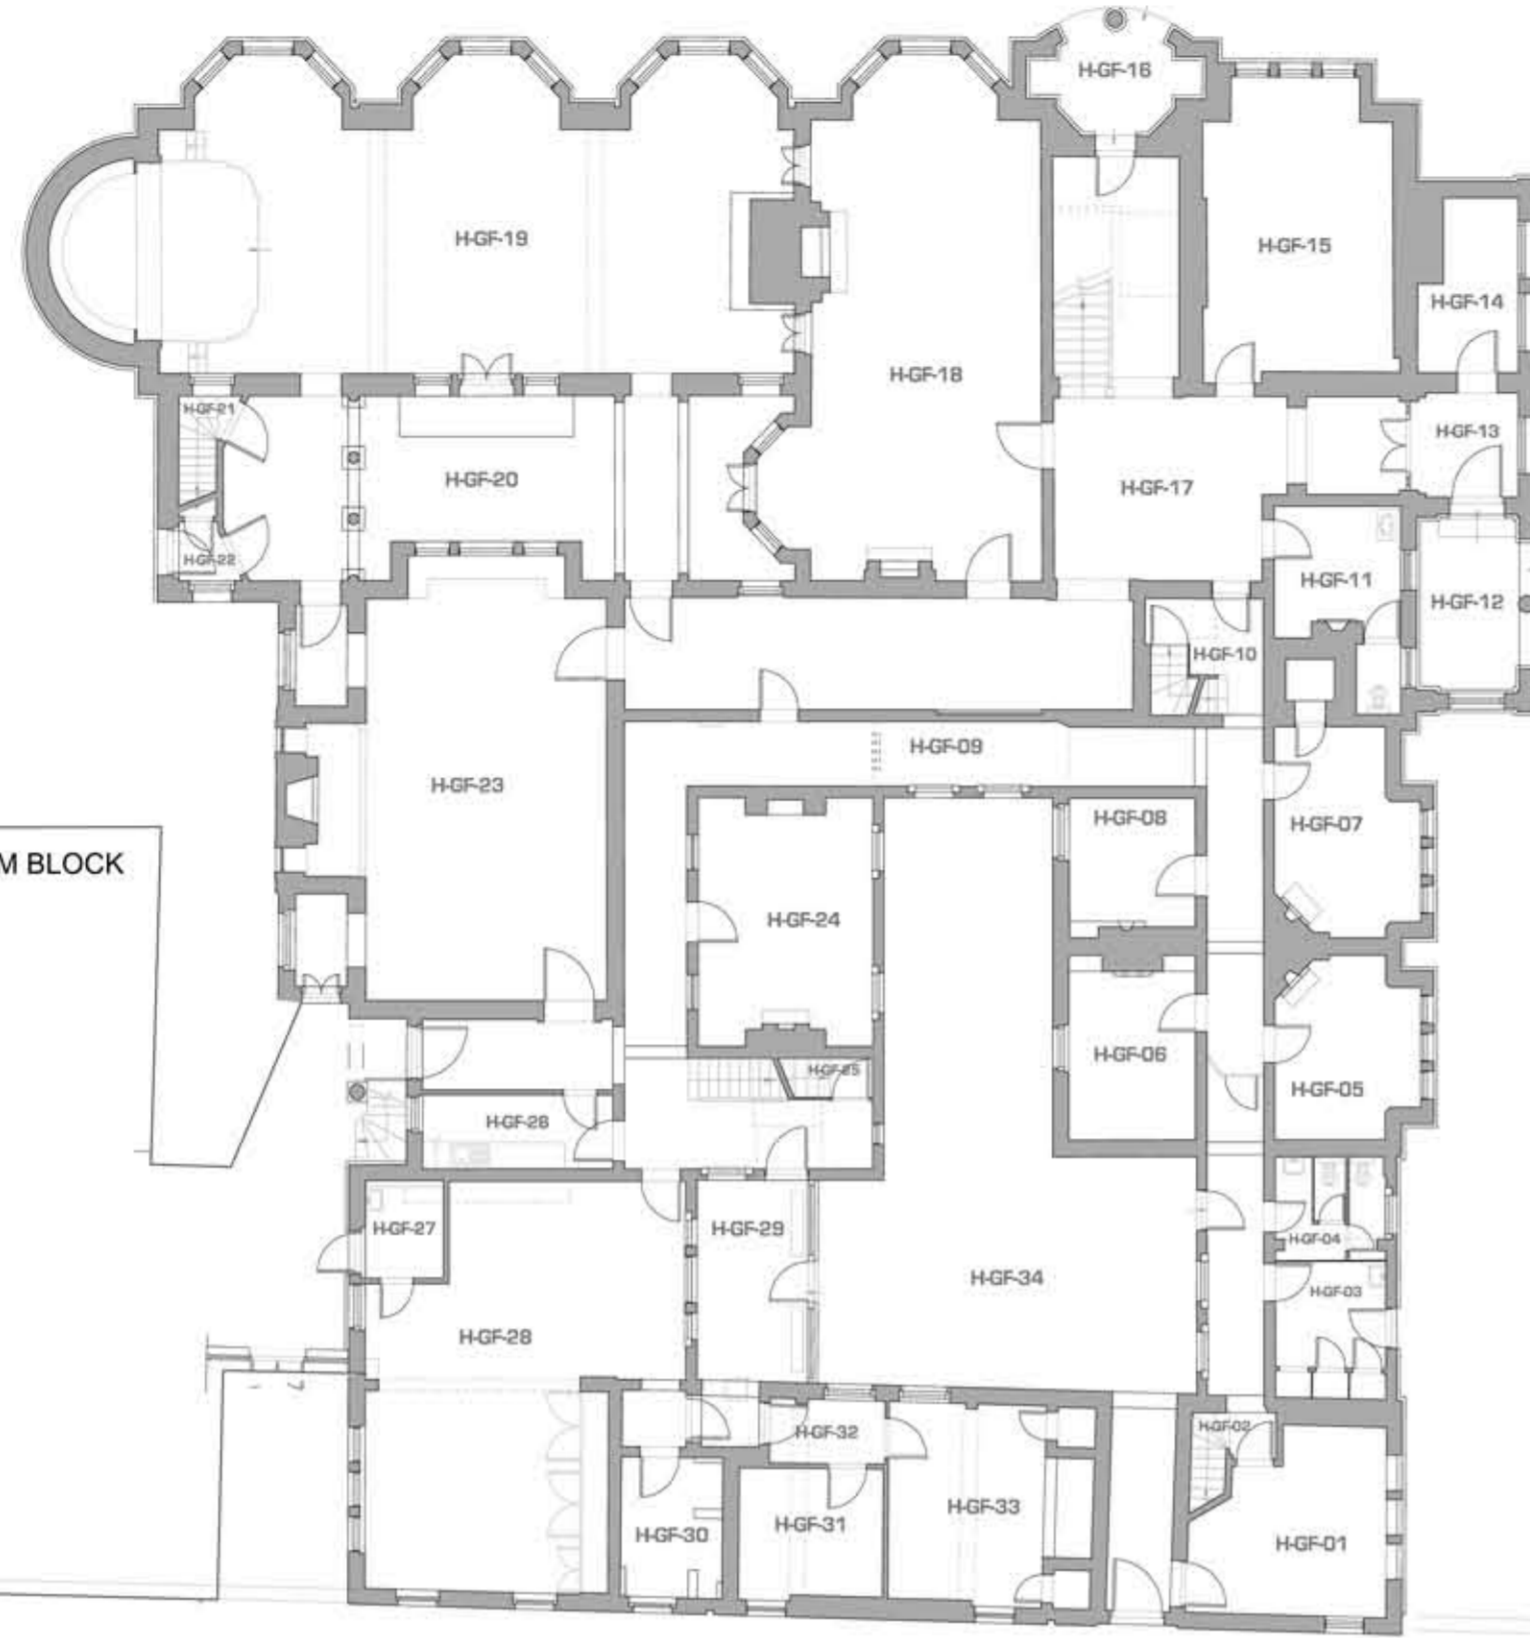

# [HOST PROPERTY]

THE HEART OF THE COMMUNITY

EXISTING  
FIRST FLOOR PLAN

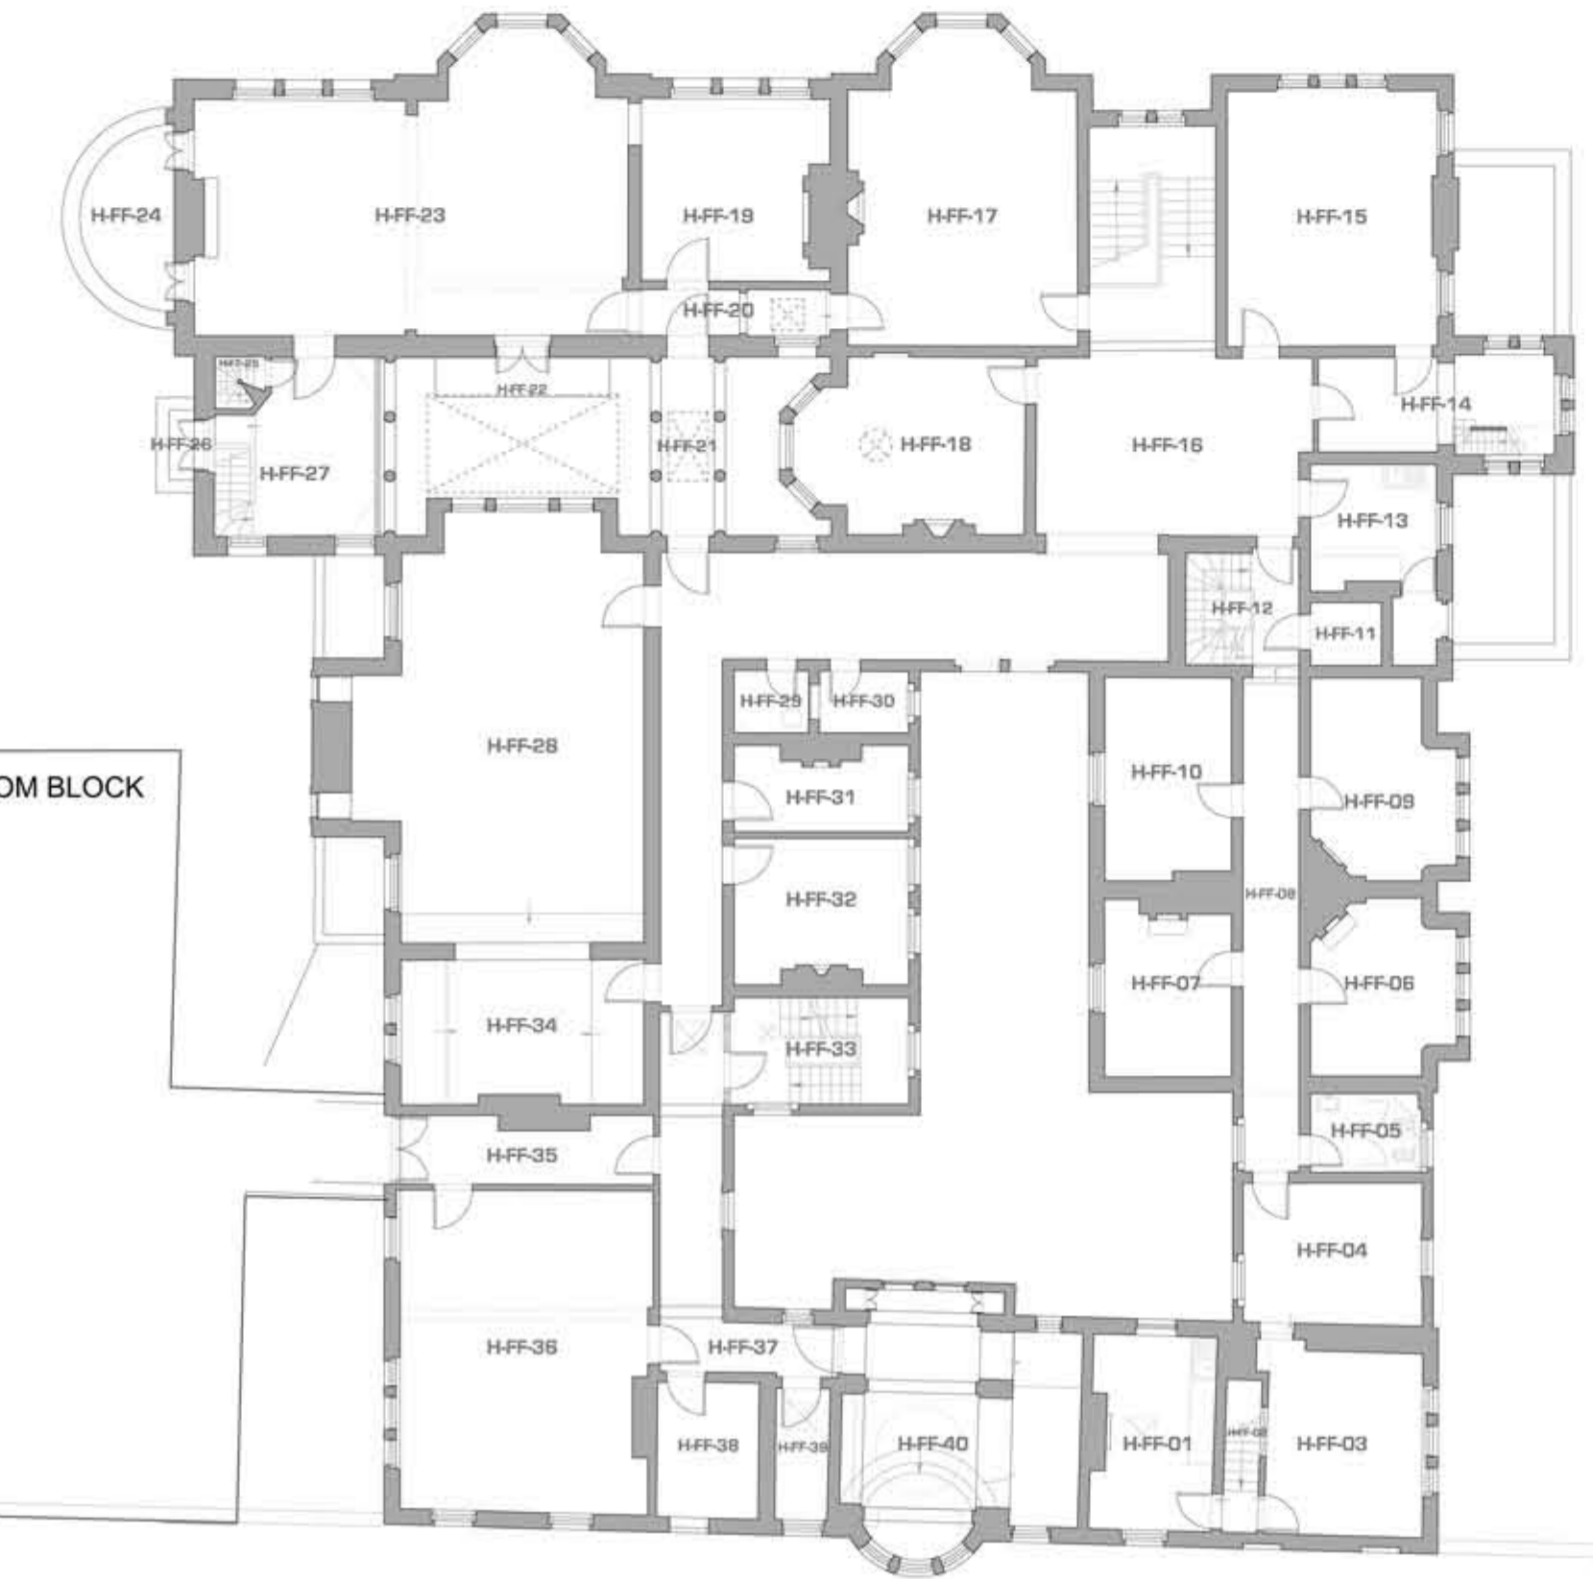

KEY

- NEW PARTITIONS
- EXISTING WALLS
- ALTERATIONS
- EXISTING BUILDING LINE

PROPOSED  
GROUND FLOOR PLAN



KEY

- NEW PARTITIONS
- EXISTING WALLS
- ALTERATIONS
- EXISTING BUILDING LINE

PROPOSED  
FIRST FLOOR PLAN

